




PLAN SECTION B

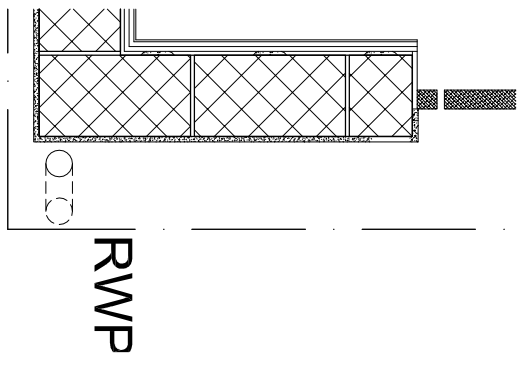


PLAN SECTION A

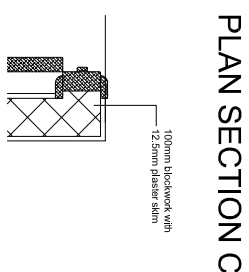

PLAN SECTION C

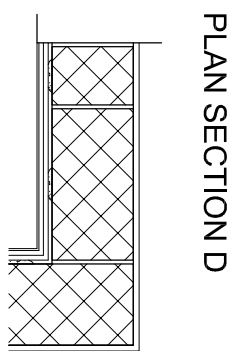

PLAN SECTION D

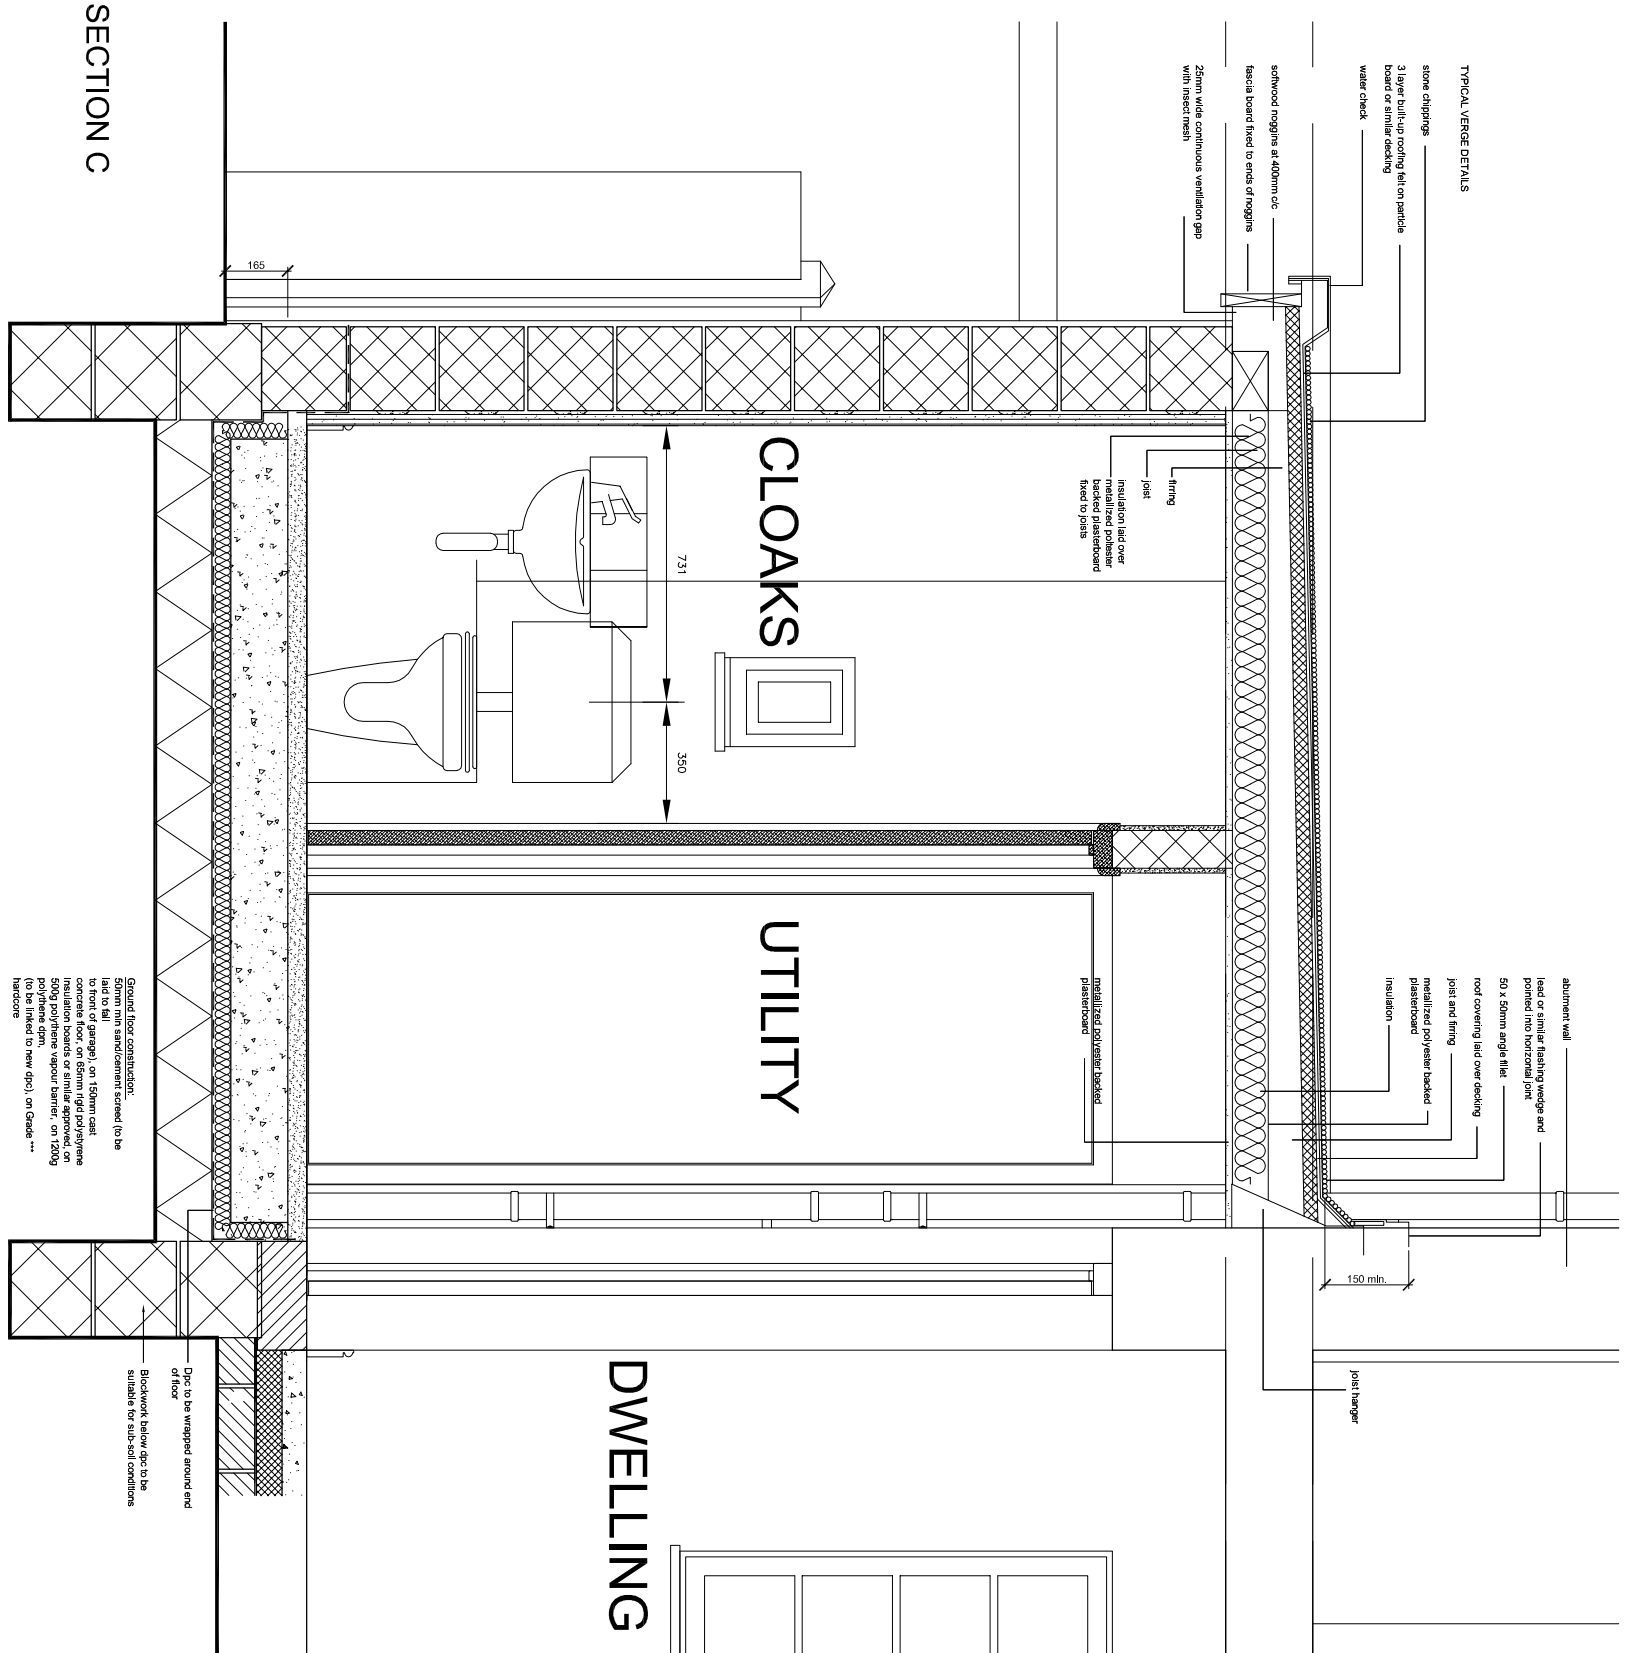

SECTION C